


# T13B PANEL

## ROOF PANEL

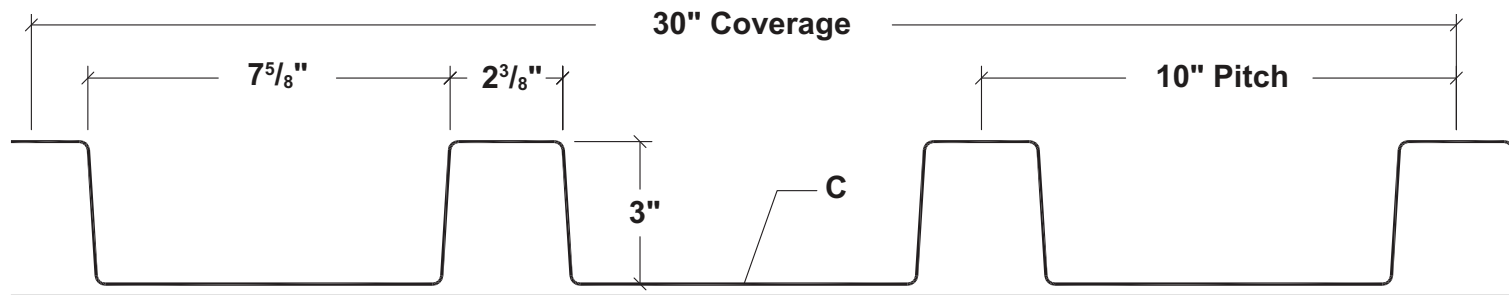

## WALL PANEL

